



I

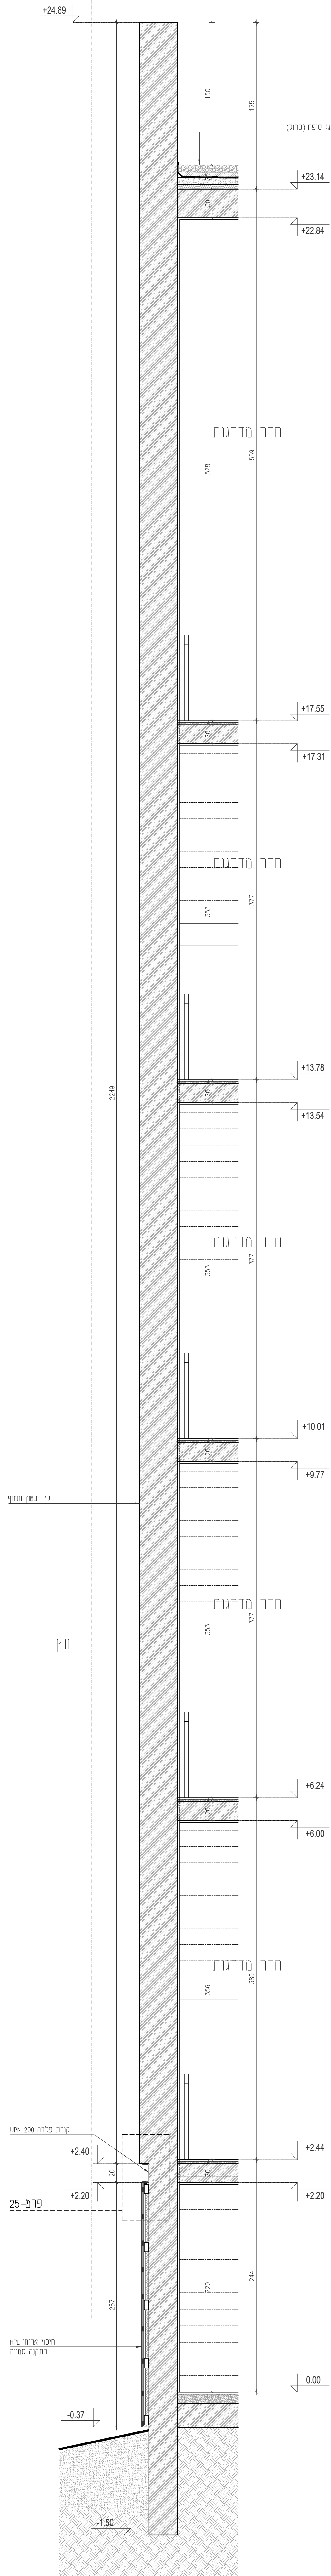


חתך מעטפת 19  
ק"מ 1:25

13

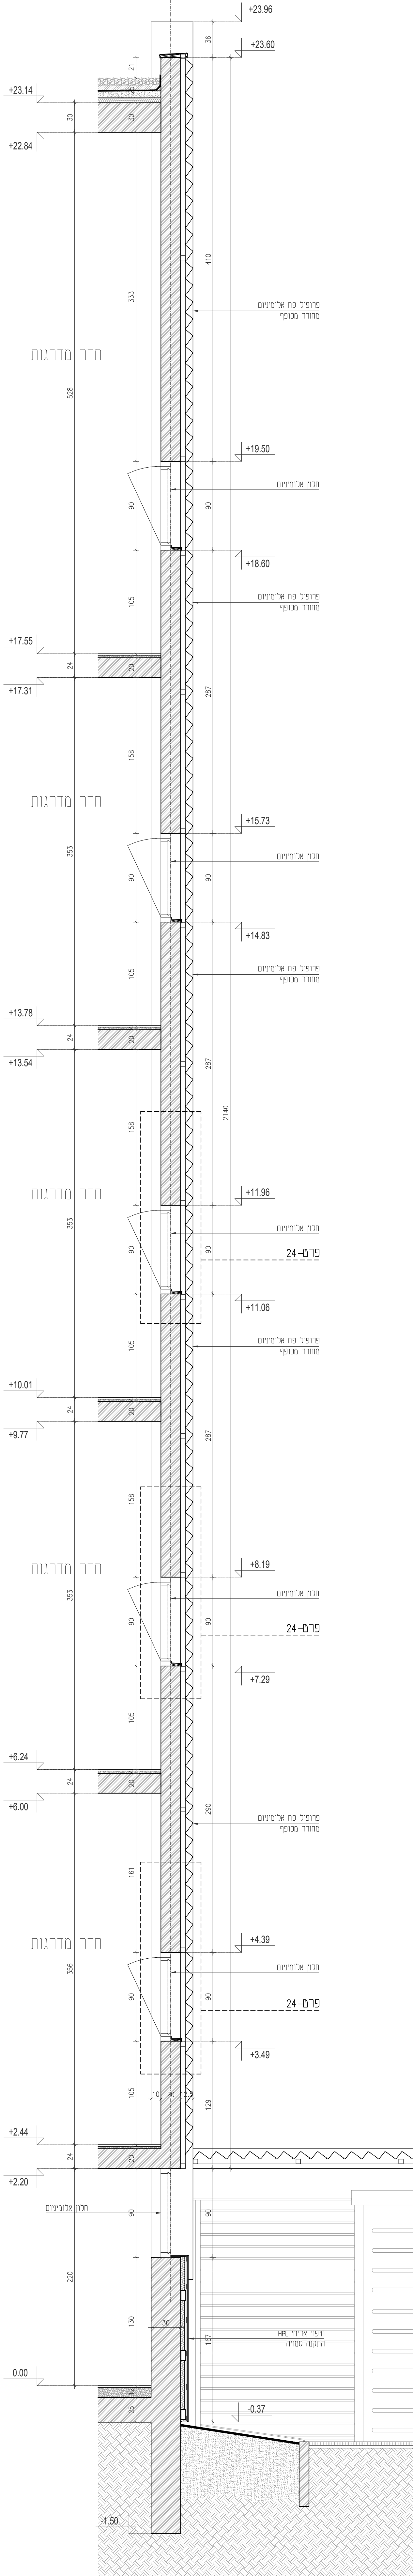


חתך מעטפת 18  
ק"מ 1:25

13

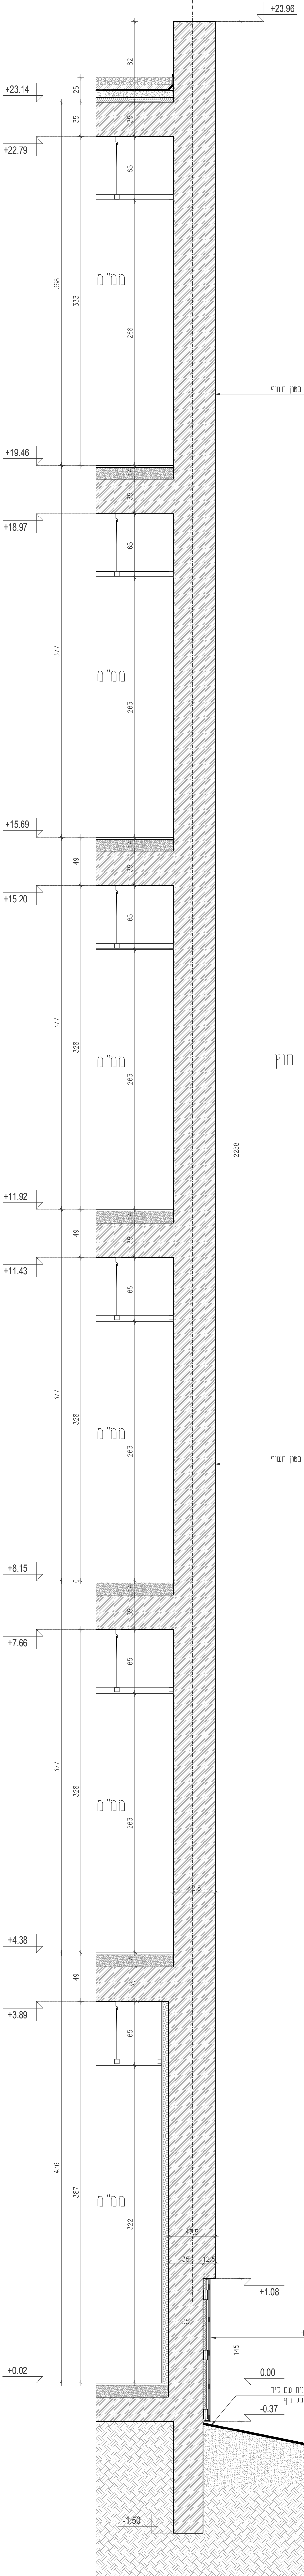


חתך מעטפת 17  
ק"מ 1:25

G

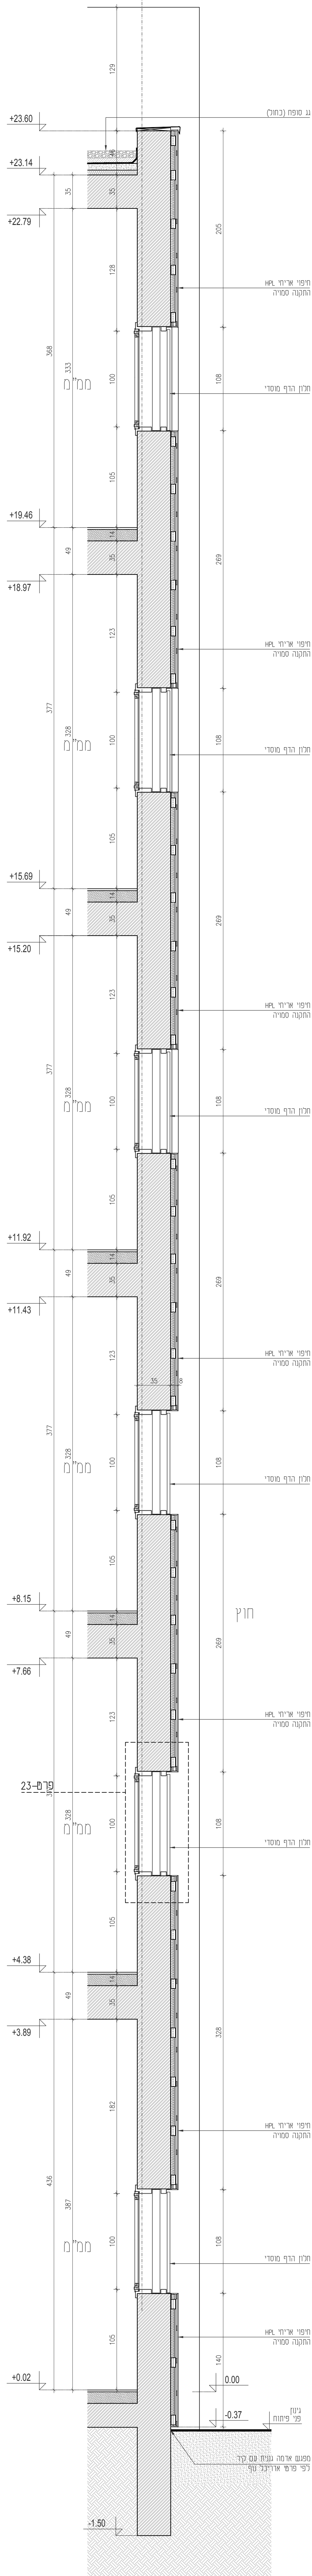

חתך מעטפת 16  
ק"מ 1:25

2

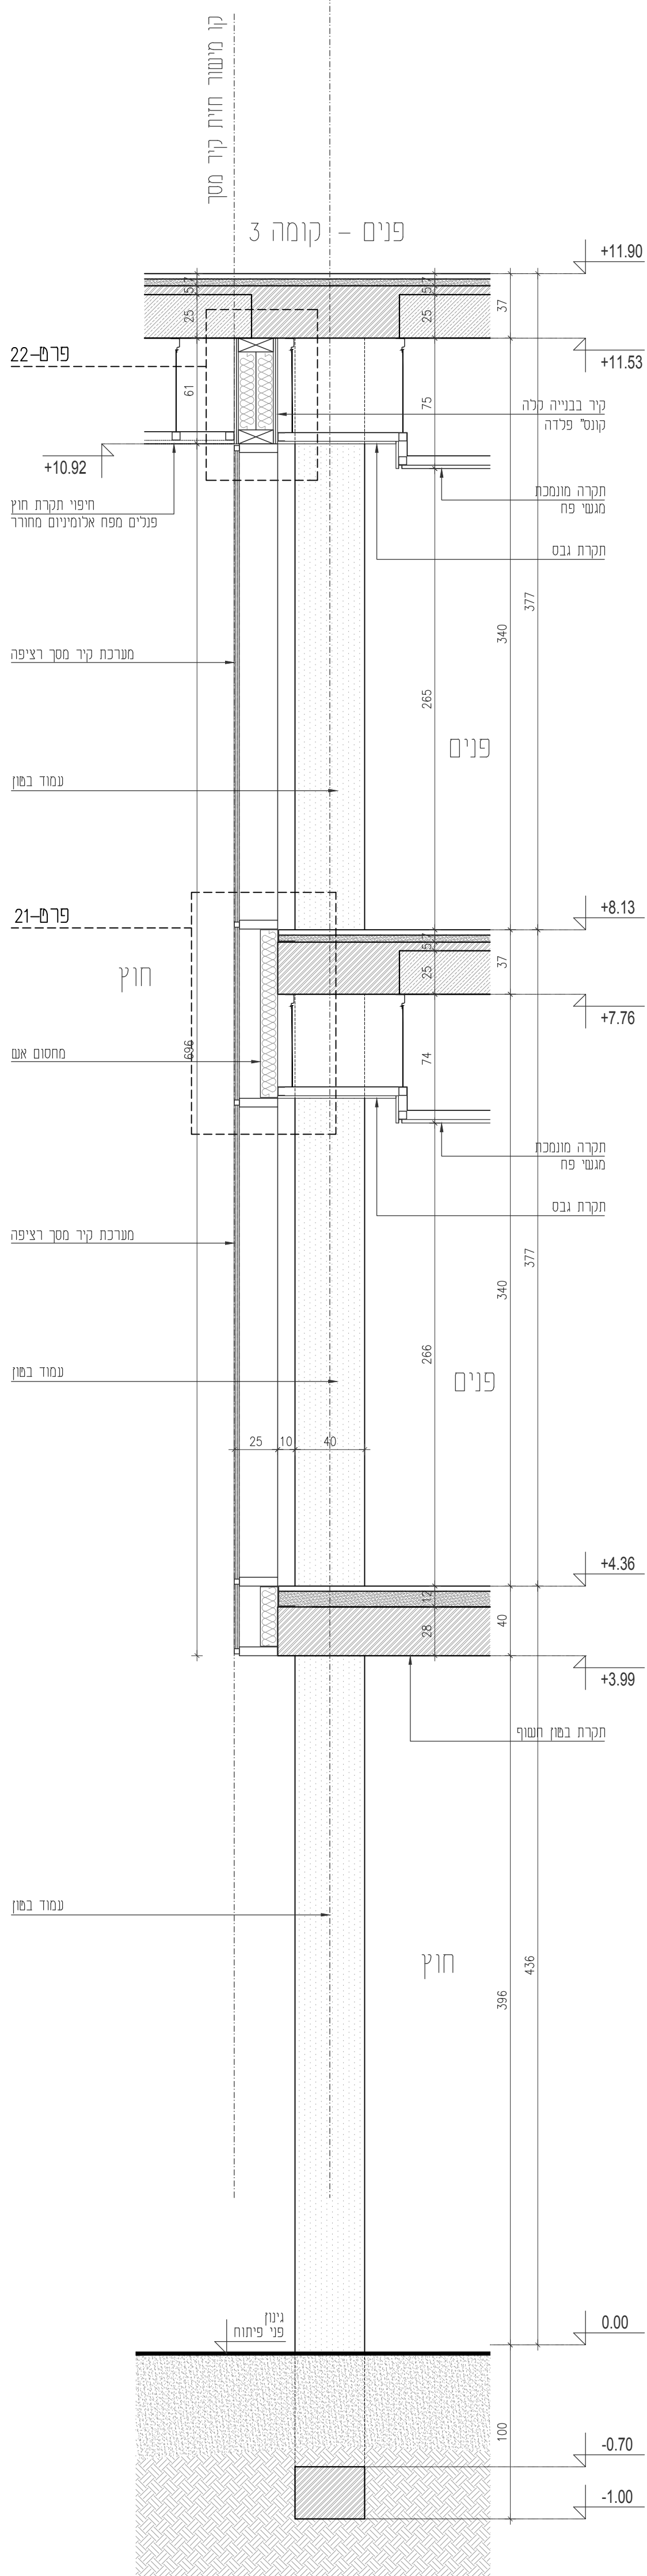

חתך מעטפת 15  
ק"מ 1:25